


Owner:  
**SAINT MARY OF THE MOUNT**  
 403 GRANDVIEW AVENUE  
 PITTSBURGH, PA 15211

Project:  
**SAINT MARY OF THE MOUNT PARISH CENTER**  
**SCHEMATIC DESIGN**

Drawing Title:  
**FIRST FLOOR**  
 Drawing 3/32" = 1'-0"  
 Scale: **OCTOBER 8, 2017**

Architect:  
**RIOS WILLIAMS**  
 ARCHITECTS, PC  
 lizette@rioswilliamsarchitects.com  
 P: 724.255.7985

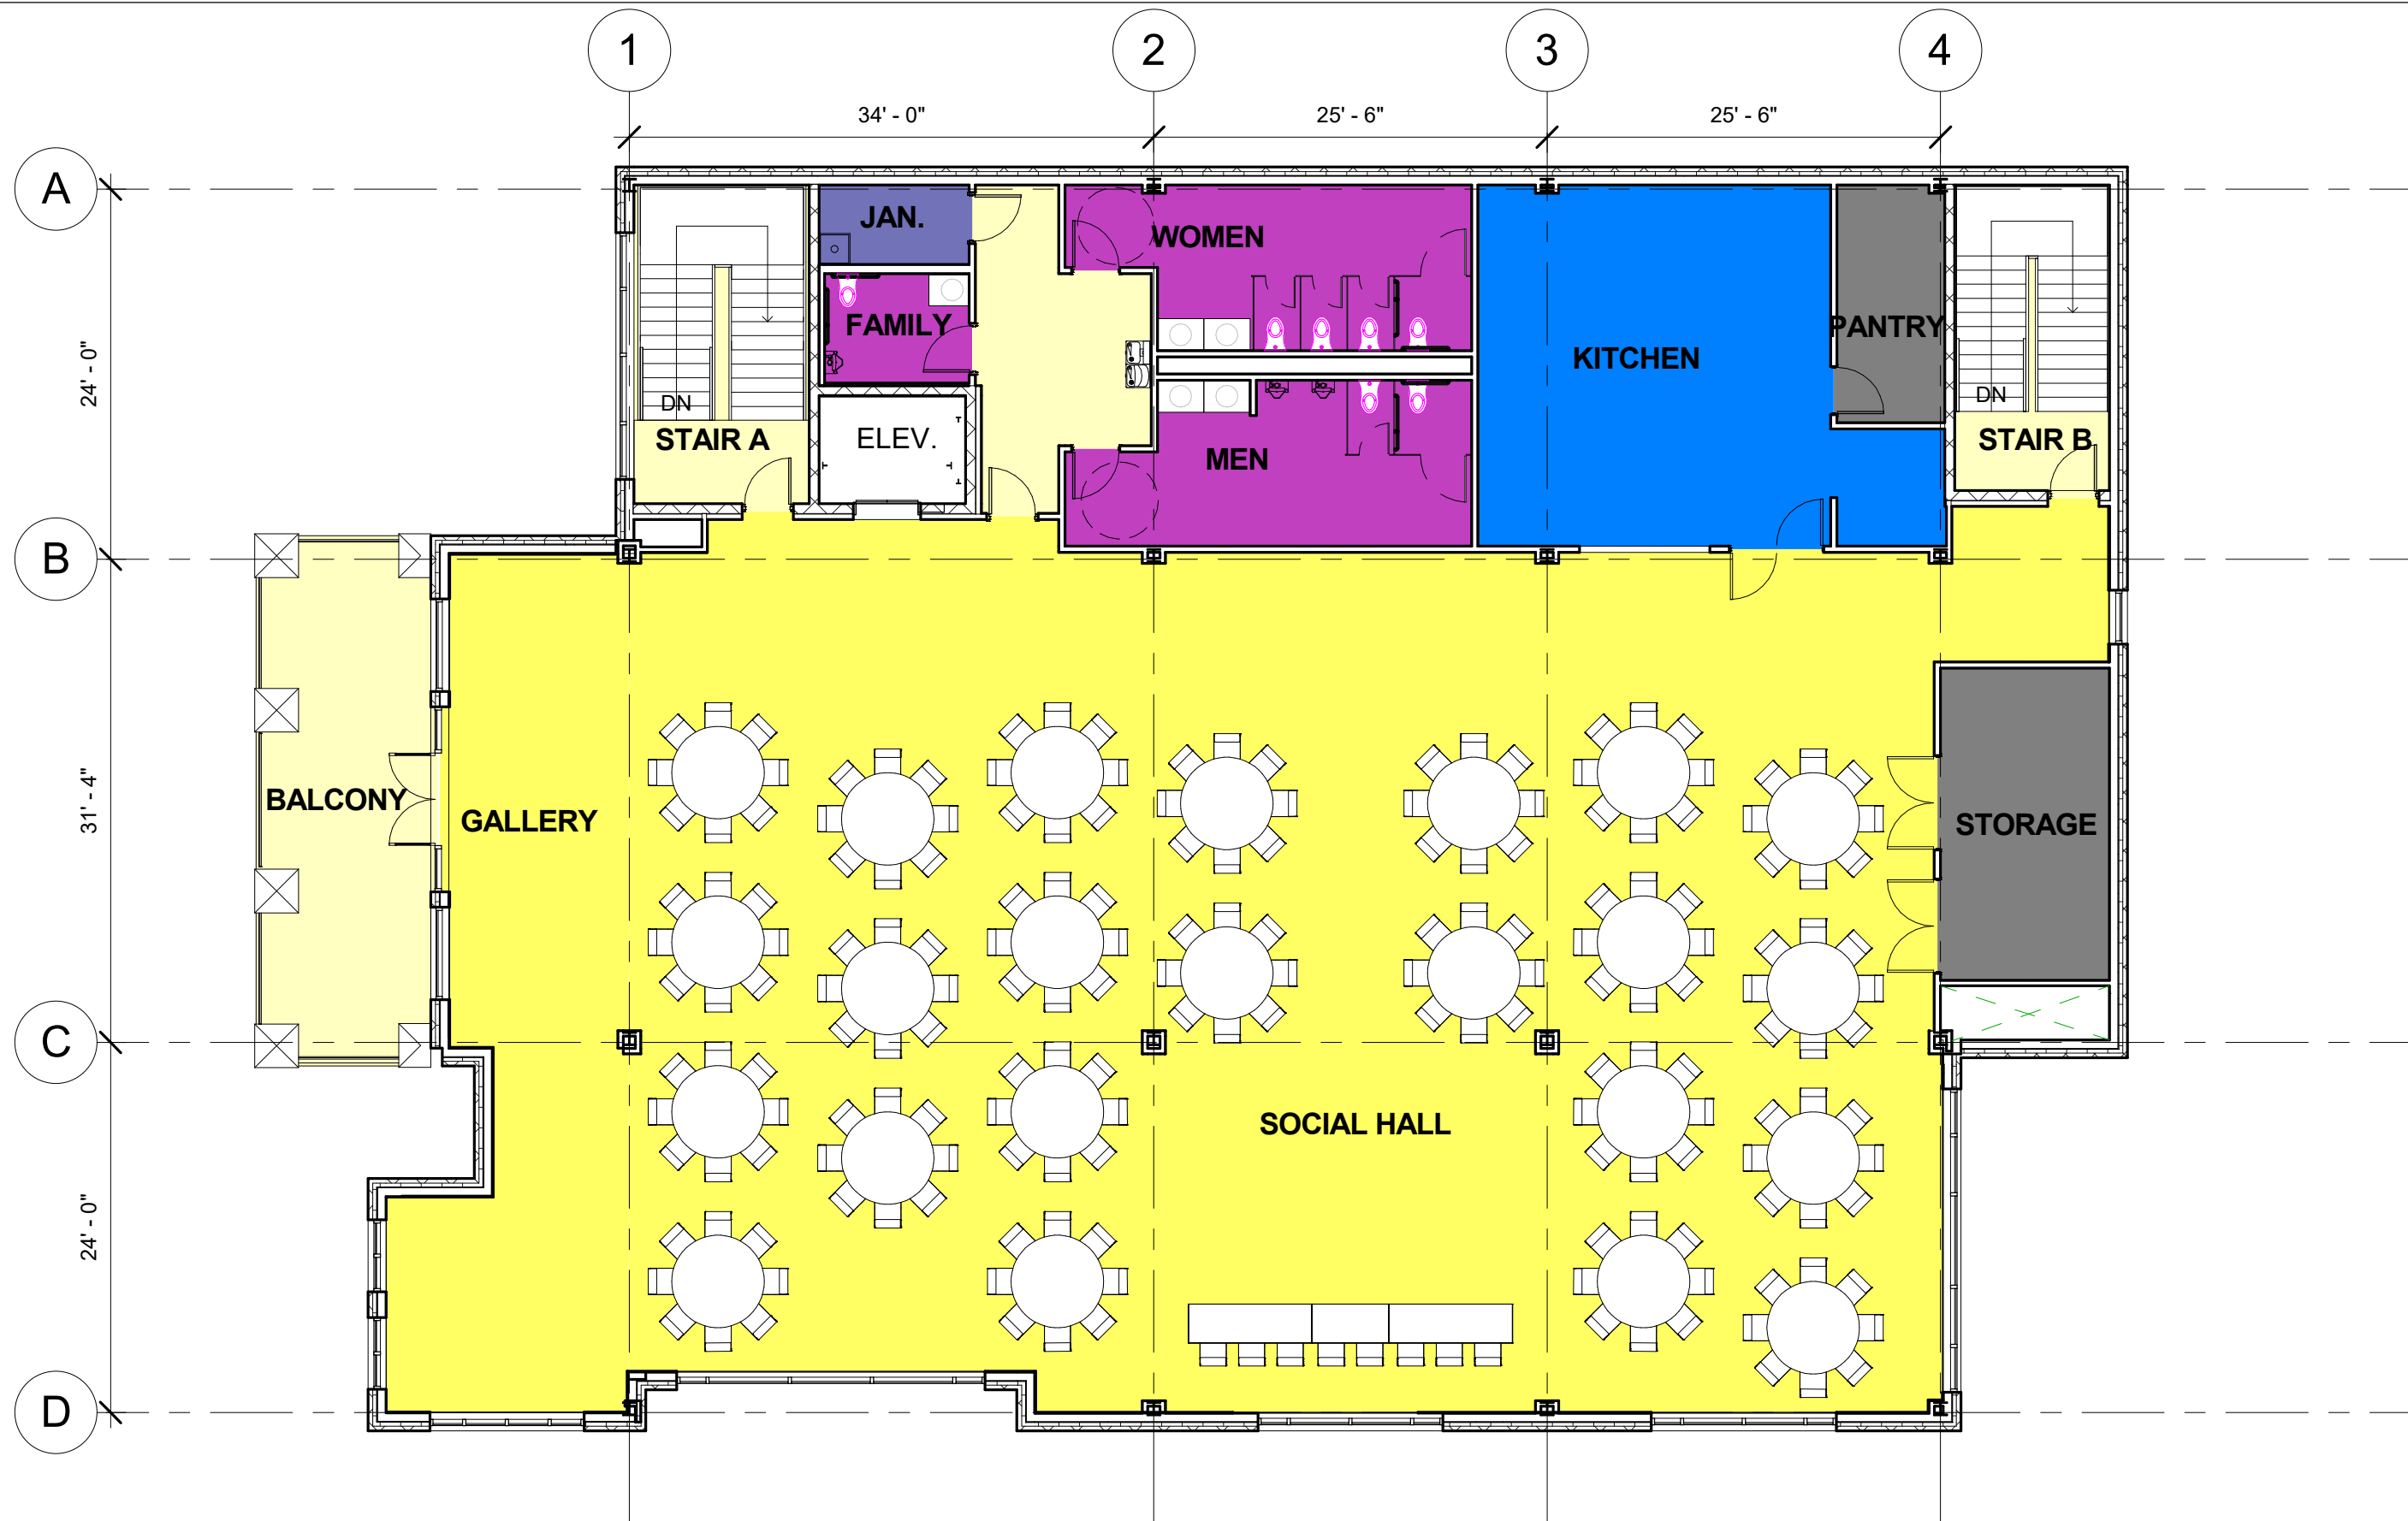


Owner:  
**SAINT MARY OF THE MOUNT**  
 403 GRANDVIEW AVENUE  
 PITTSBURGH, PA 15211

Project:  
**SAINT MARY OF THE MOUNT PARISH CENTER**  
**SCHEMATIC DESIGN**

Drawing Title:  
**SECOND FLOOR**  
 Drawing 3/32" = 1'-0"  
 Scale: **OCTOBER 8, 2017**

Architect:  
**RIOS WILLIAMS**  
 ARCHITECTS, PC  
 lizette@rioswilliamsarchitects.com  
 P: 724.255.7985

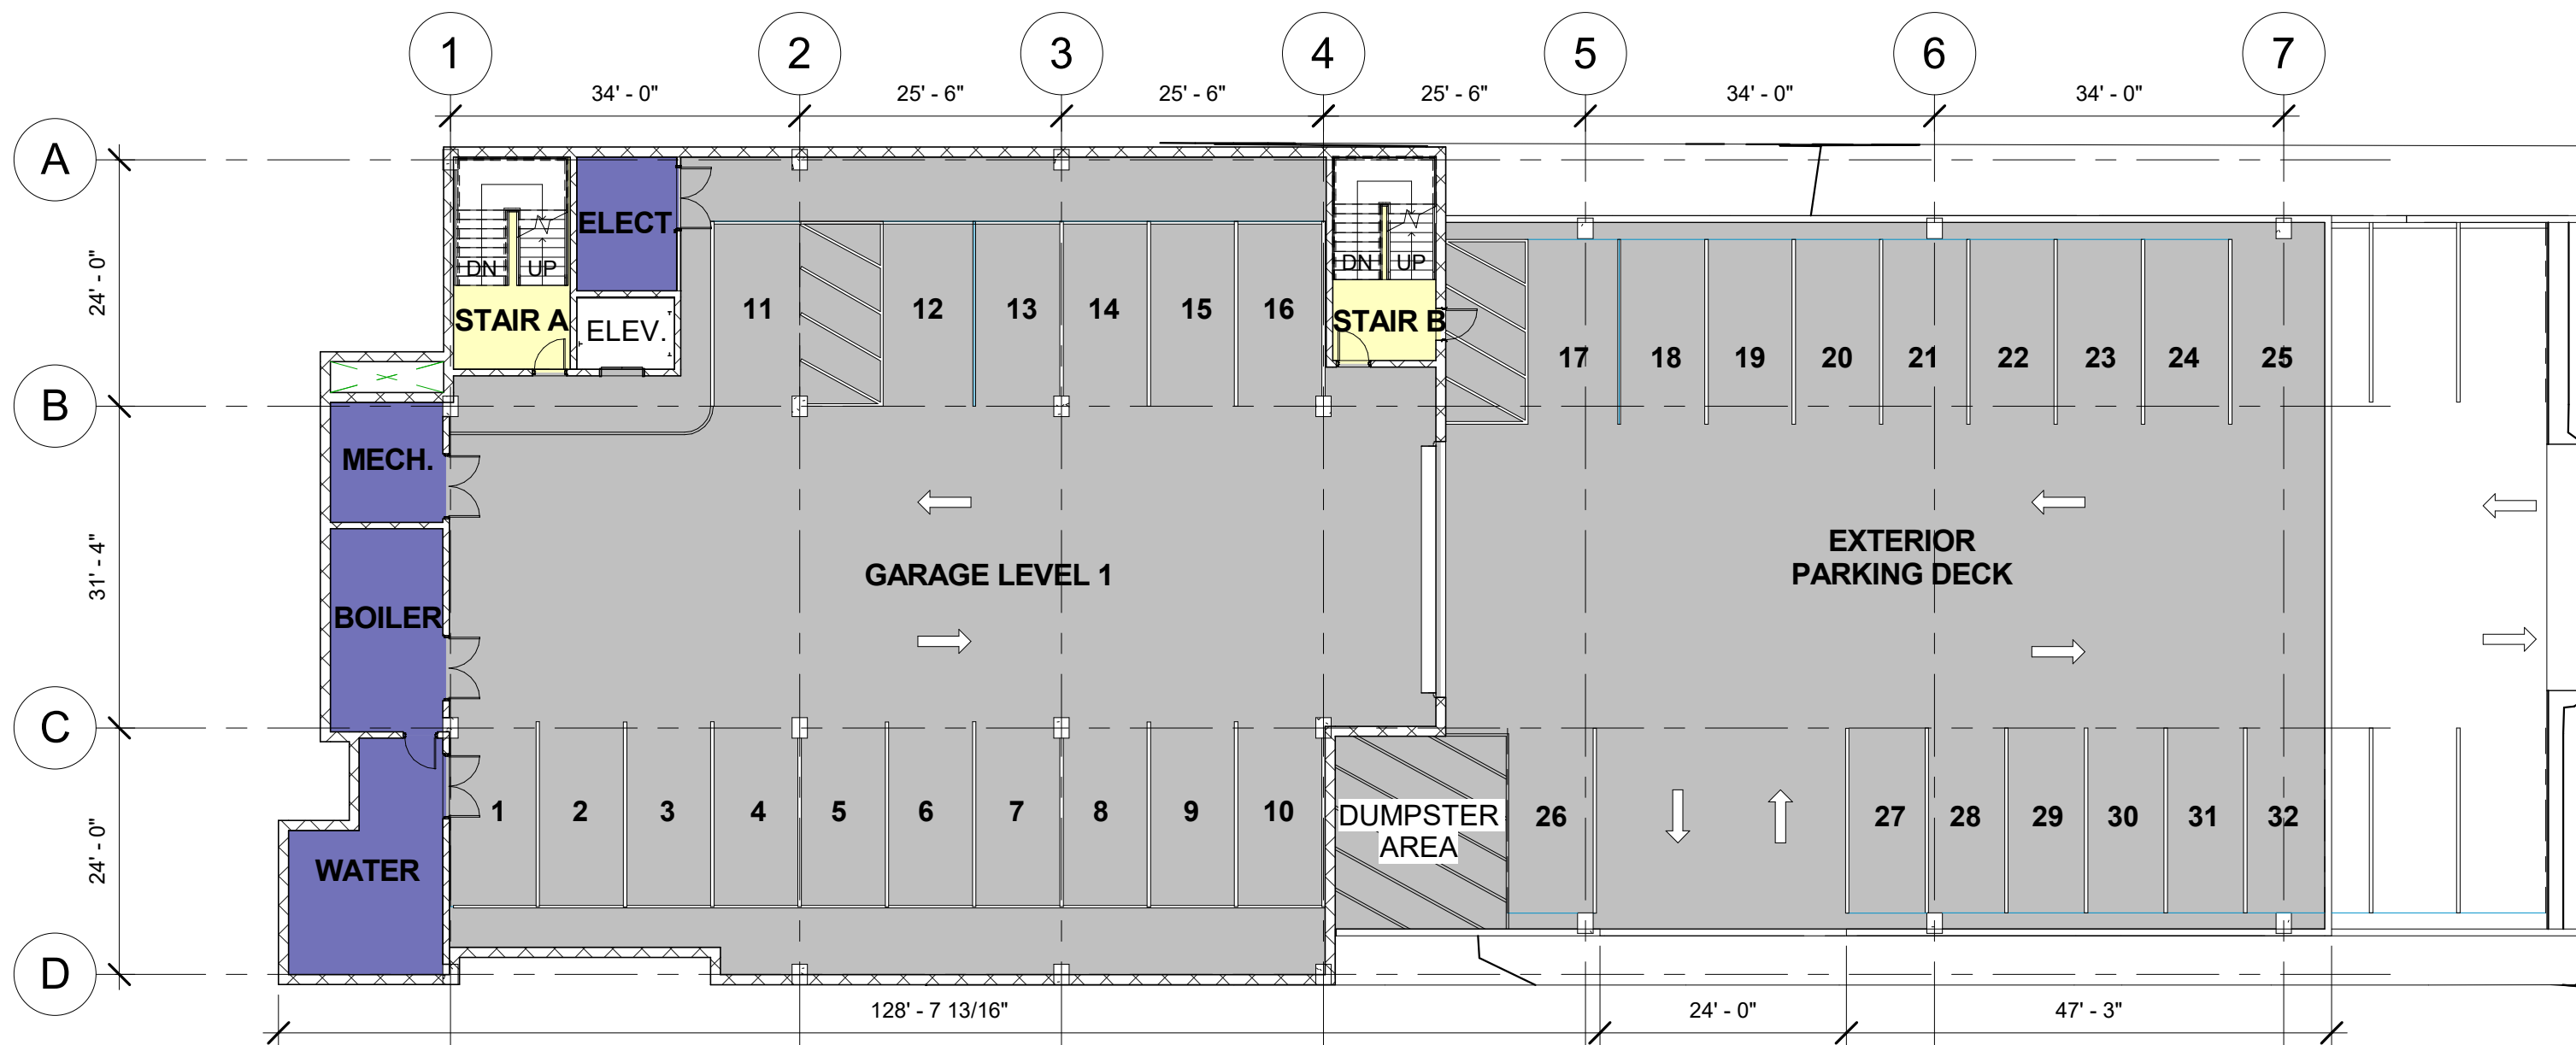


**Owner:**  
**SAINT MARY OF THE MOUNT**  
 403 GRANDVIEW AVENUE  
 PITTSBURGH, PA 15211

**Project:**  
**SAINT MARY OF THE MOUNT PARISH CENTER**  
**SCHEMATIC DESIGN**

**Drawing Title:**  
**GARAGE LEVEL 1**  
 Drawing 1/16" = 1'-0"  
 Scale: OCTOBER 8, 2017

**Architect:**  
**RIOS WILLIAMS**  
 ARCHITECTS, PC  
 lizette@rioswilliamsarchitects.com  
 P: 724.255.7985

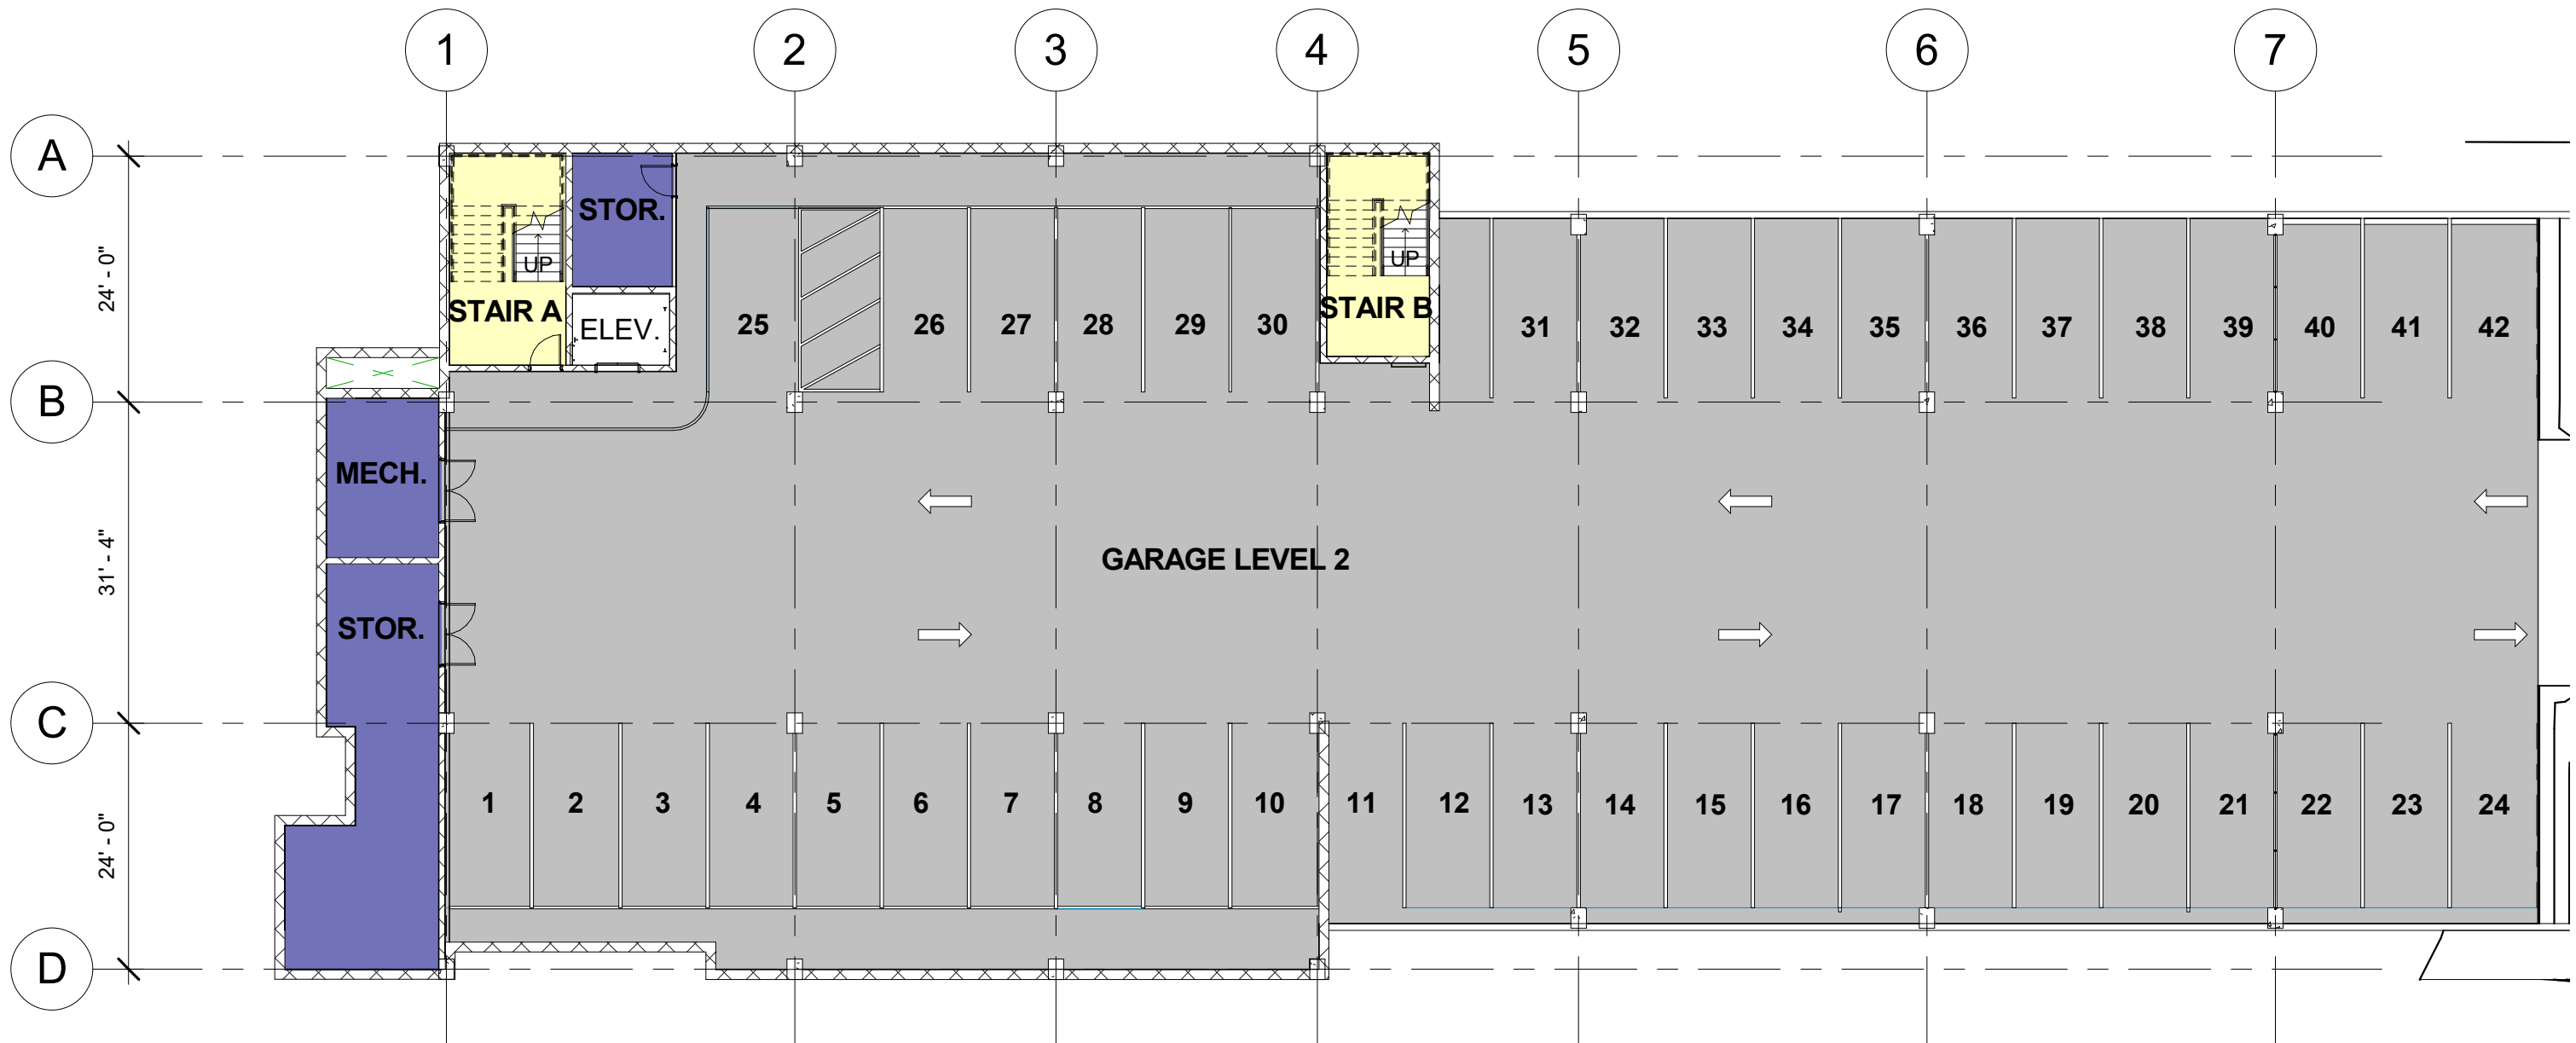

**Owner:**  
**SAINT MARY OF THE MOUNT**  
 403 GRANDVIEW AVENUE  
 PITTSBURGH, PA 15211

**Project:**  
**SAINT MARY OF THE MOUNT PARISH CENTER**  
**SCHEMATIC DESIGN**

**Drawing Title:**  
**GARAGE LEVEL 2**  
 Drawing 1/16" = 1'-0"  
 Scale: OCTOBER 8, 2017

**Architect:**  
**RIOS WILLIAMS**  
 ARCHITECTS, PC  
 lizette@rioswilliamsarchitects.com  
 P: 724.255.7985